



TERMS OF REFERENCE
STRUCTURED CABLING FIELD OFFICE GORI
ANNEX 3

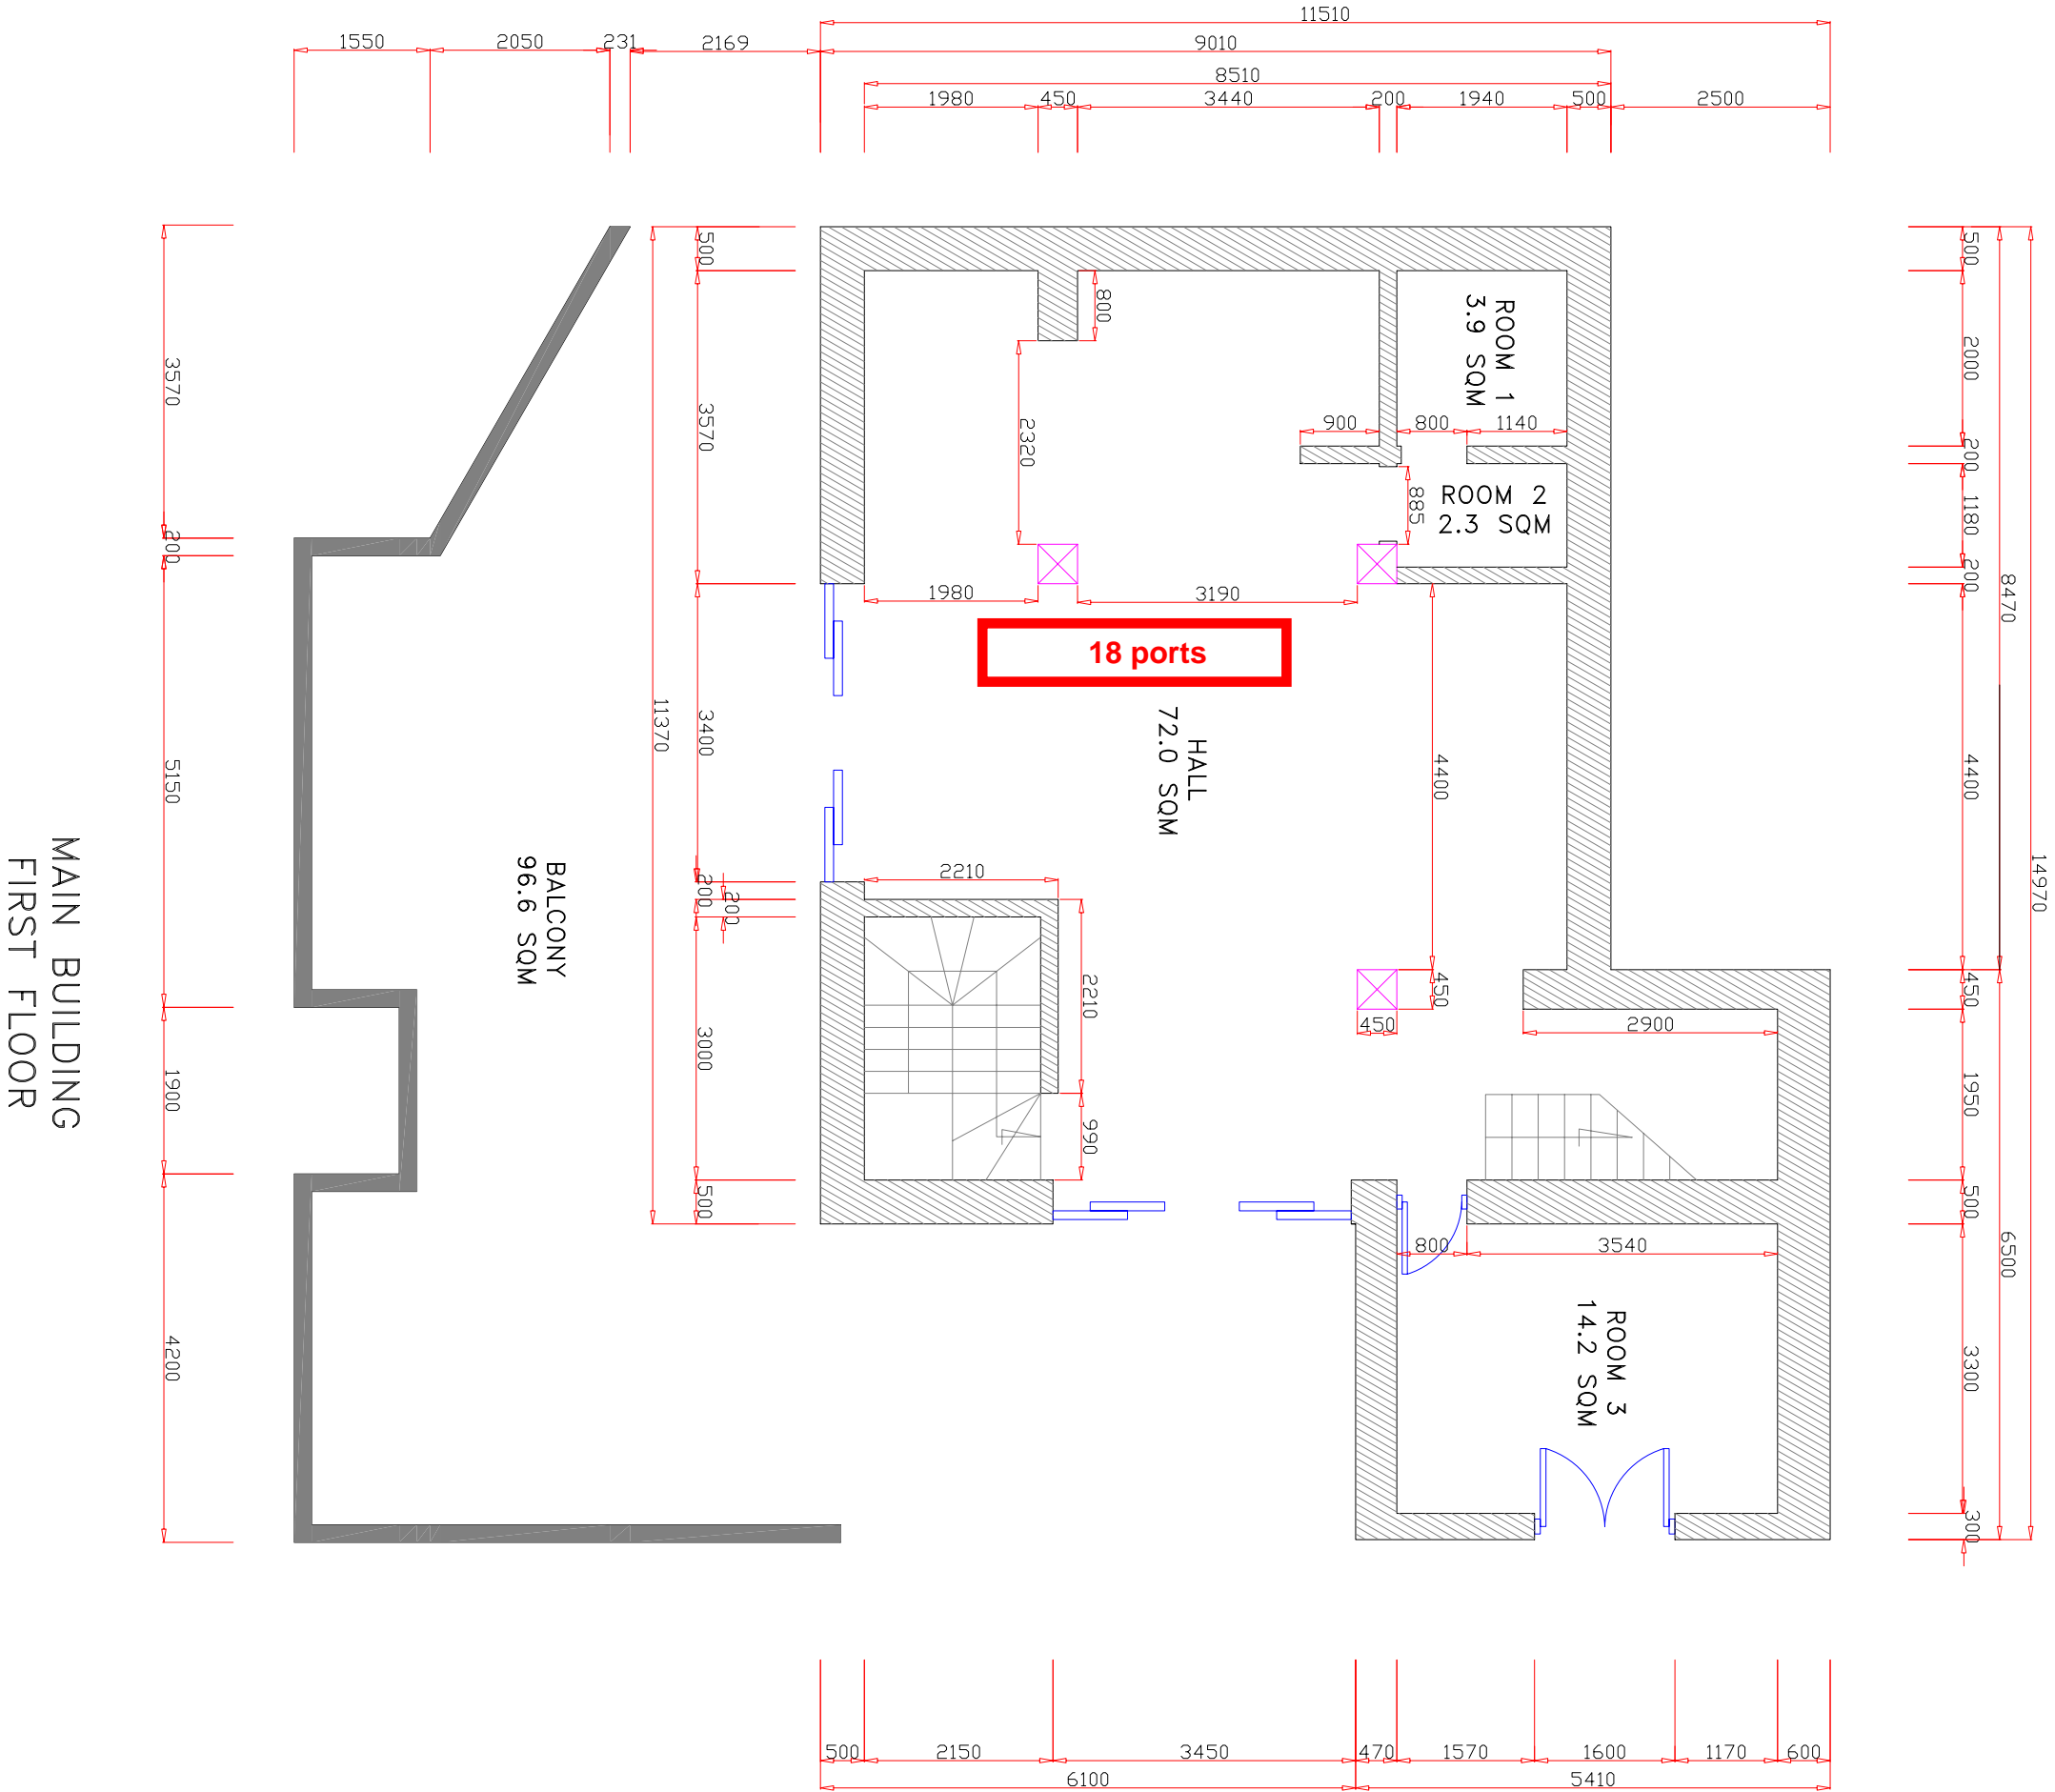


TOTAL ports = 18

MAIN BUILDING
SECOND FLOOR

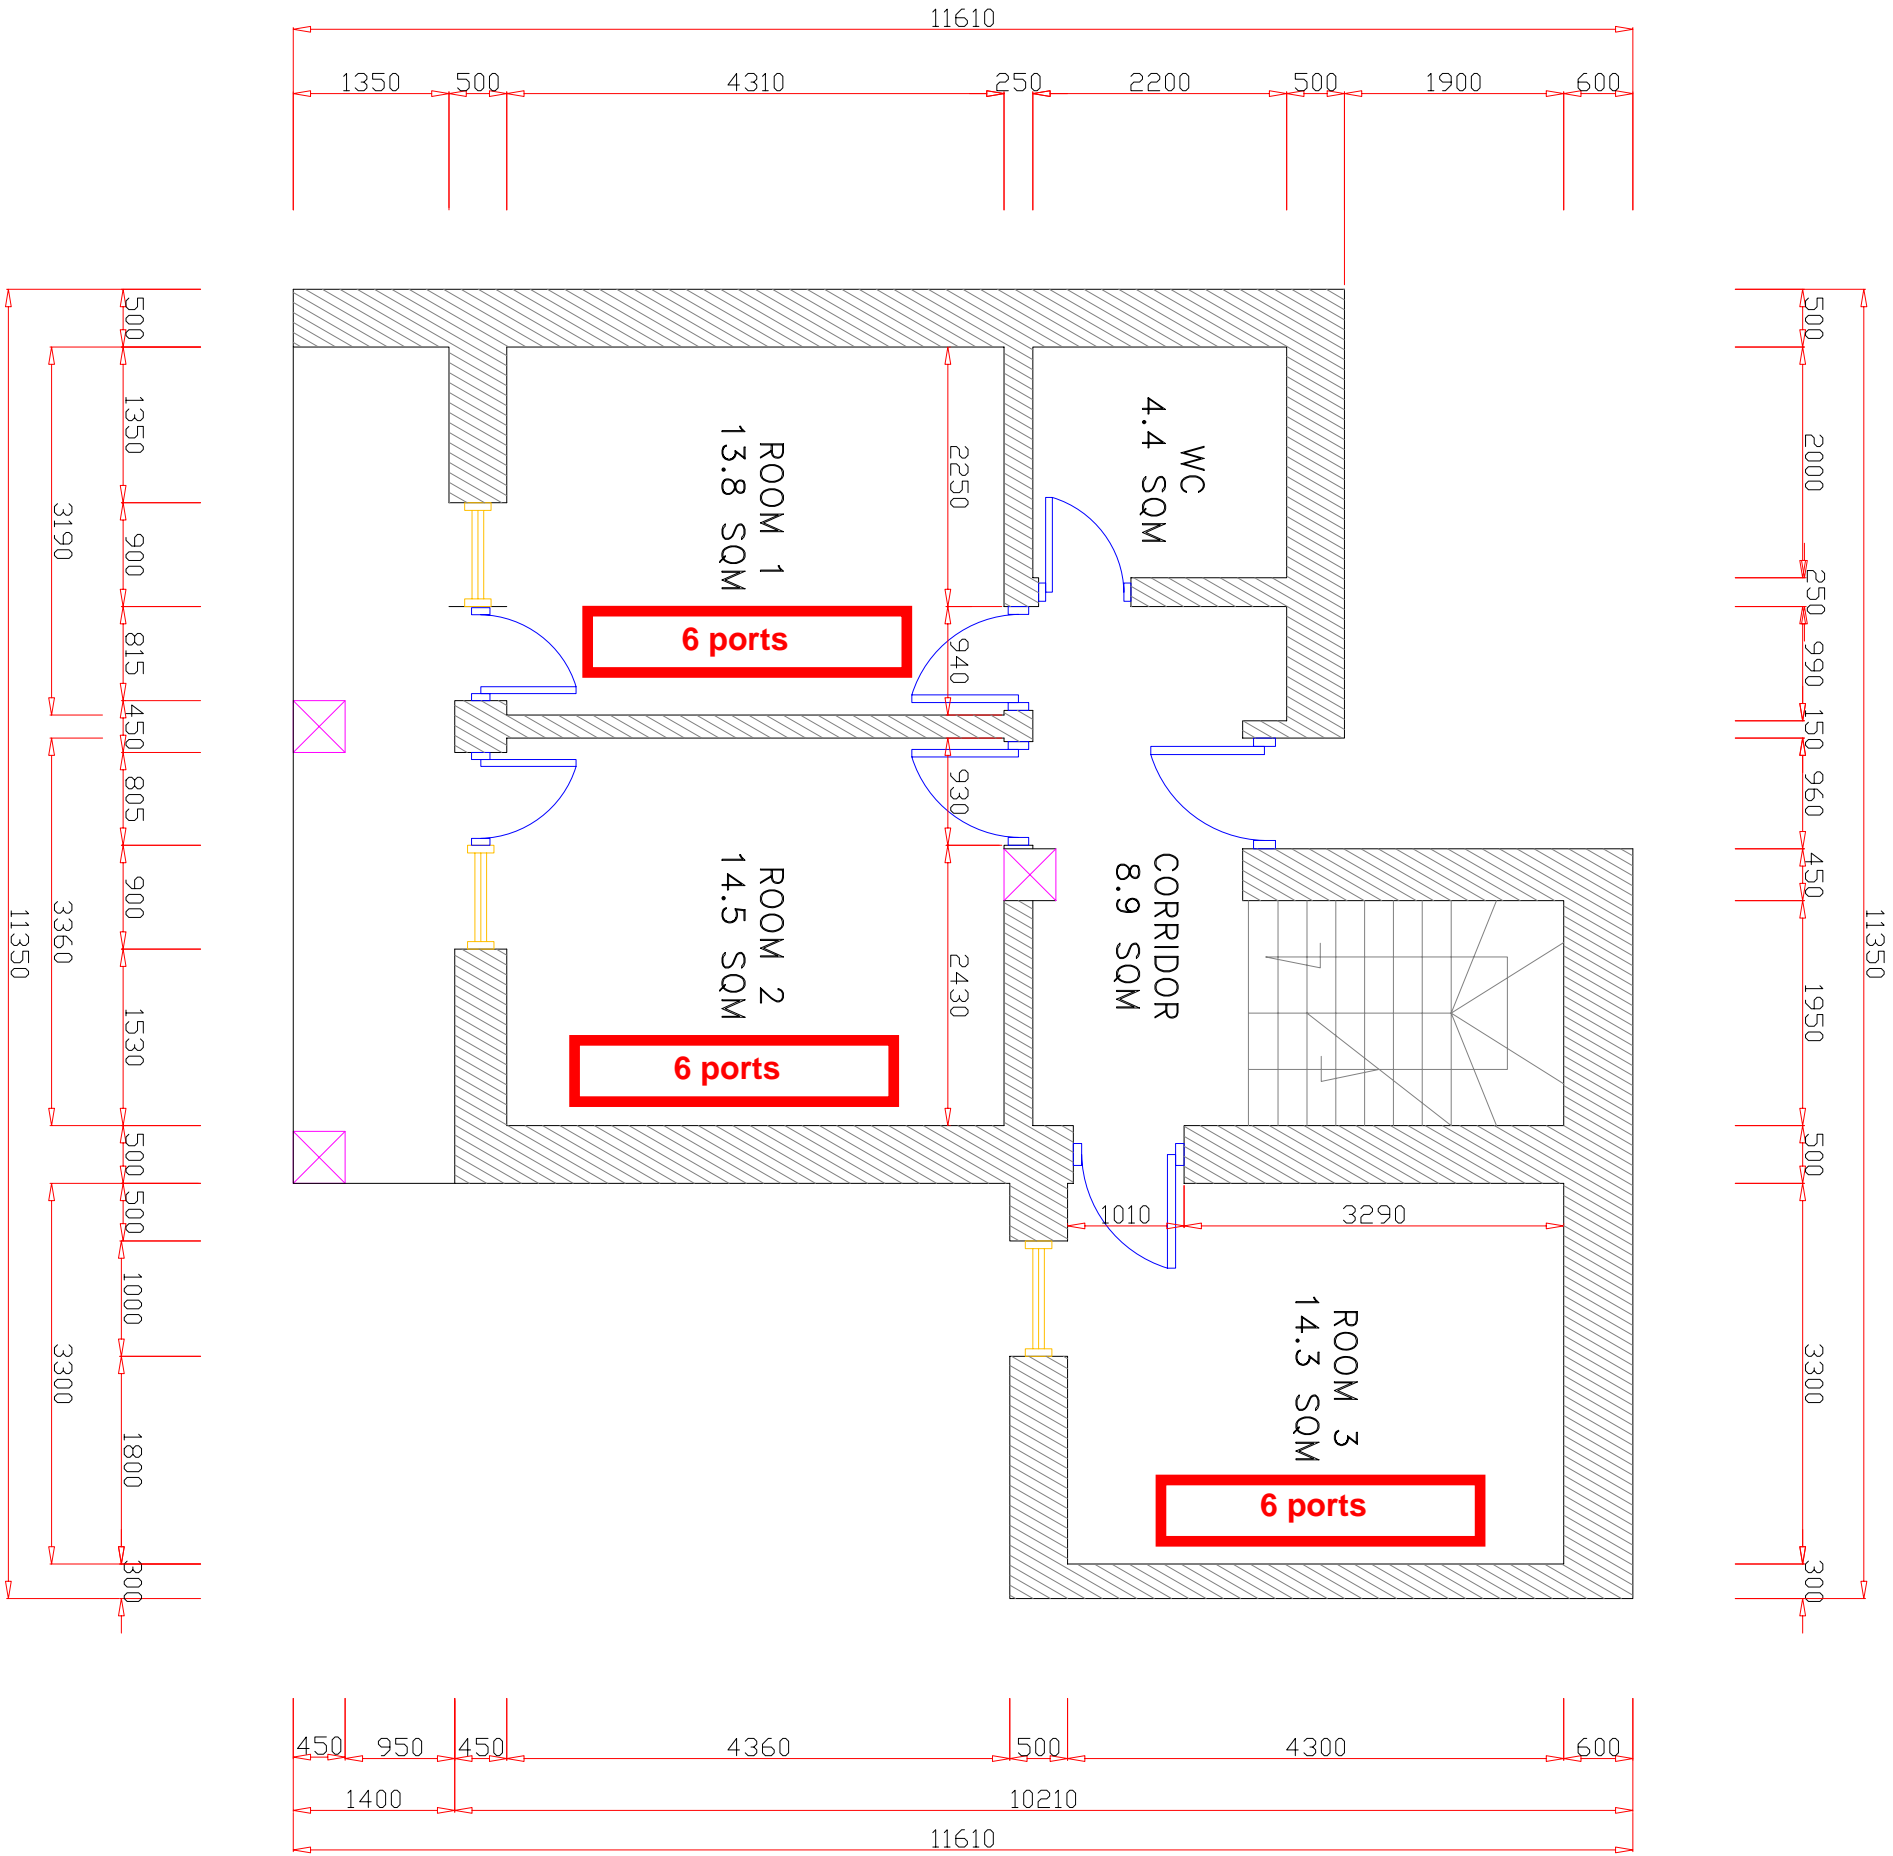

TOTAL ports = 18

MAIN BUILDING
THIRD FLOOR

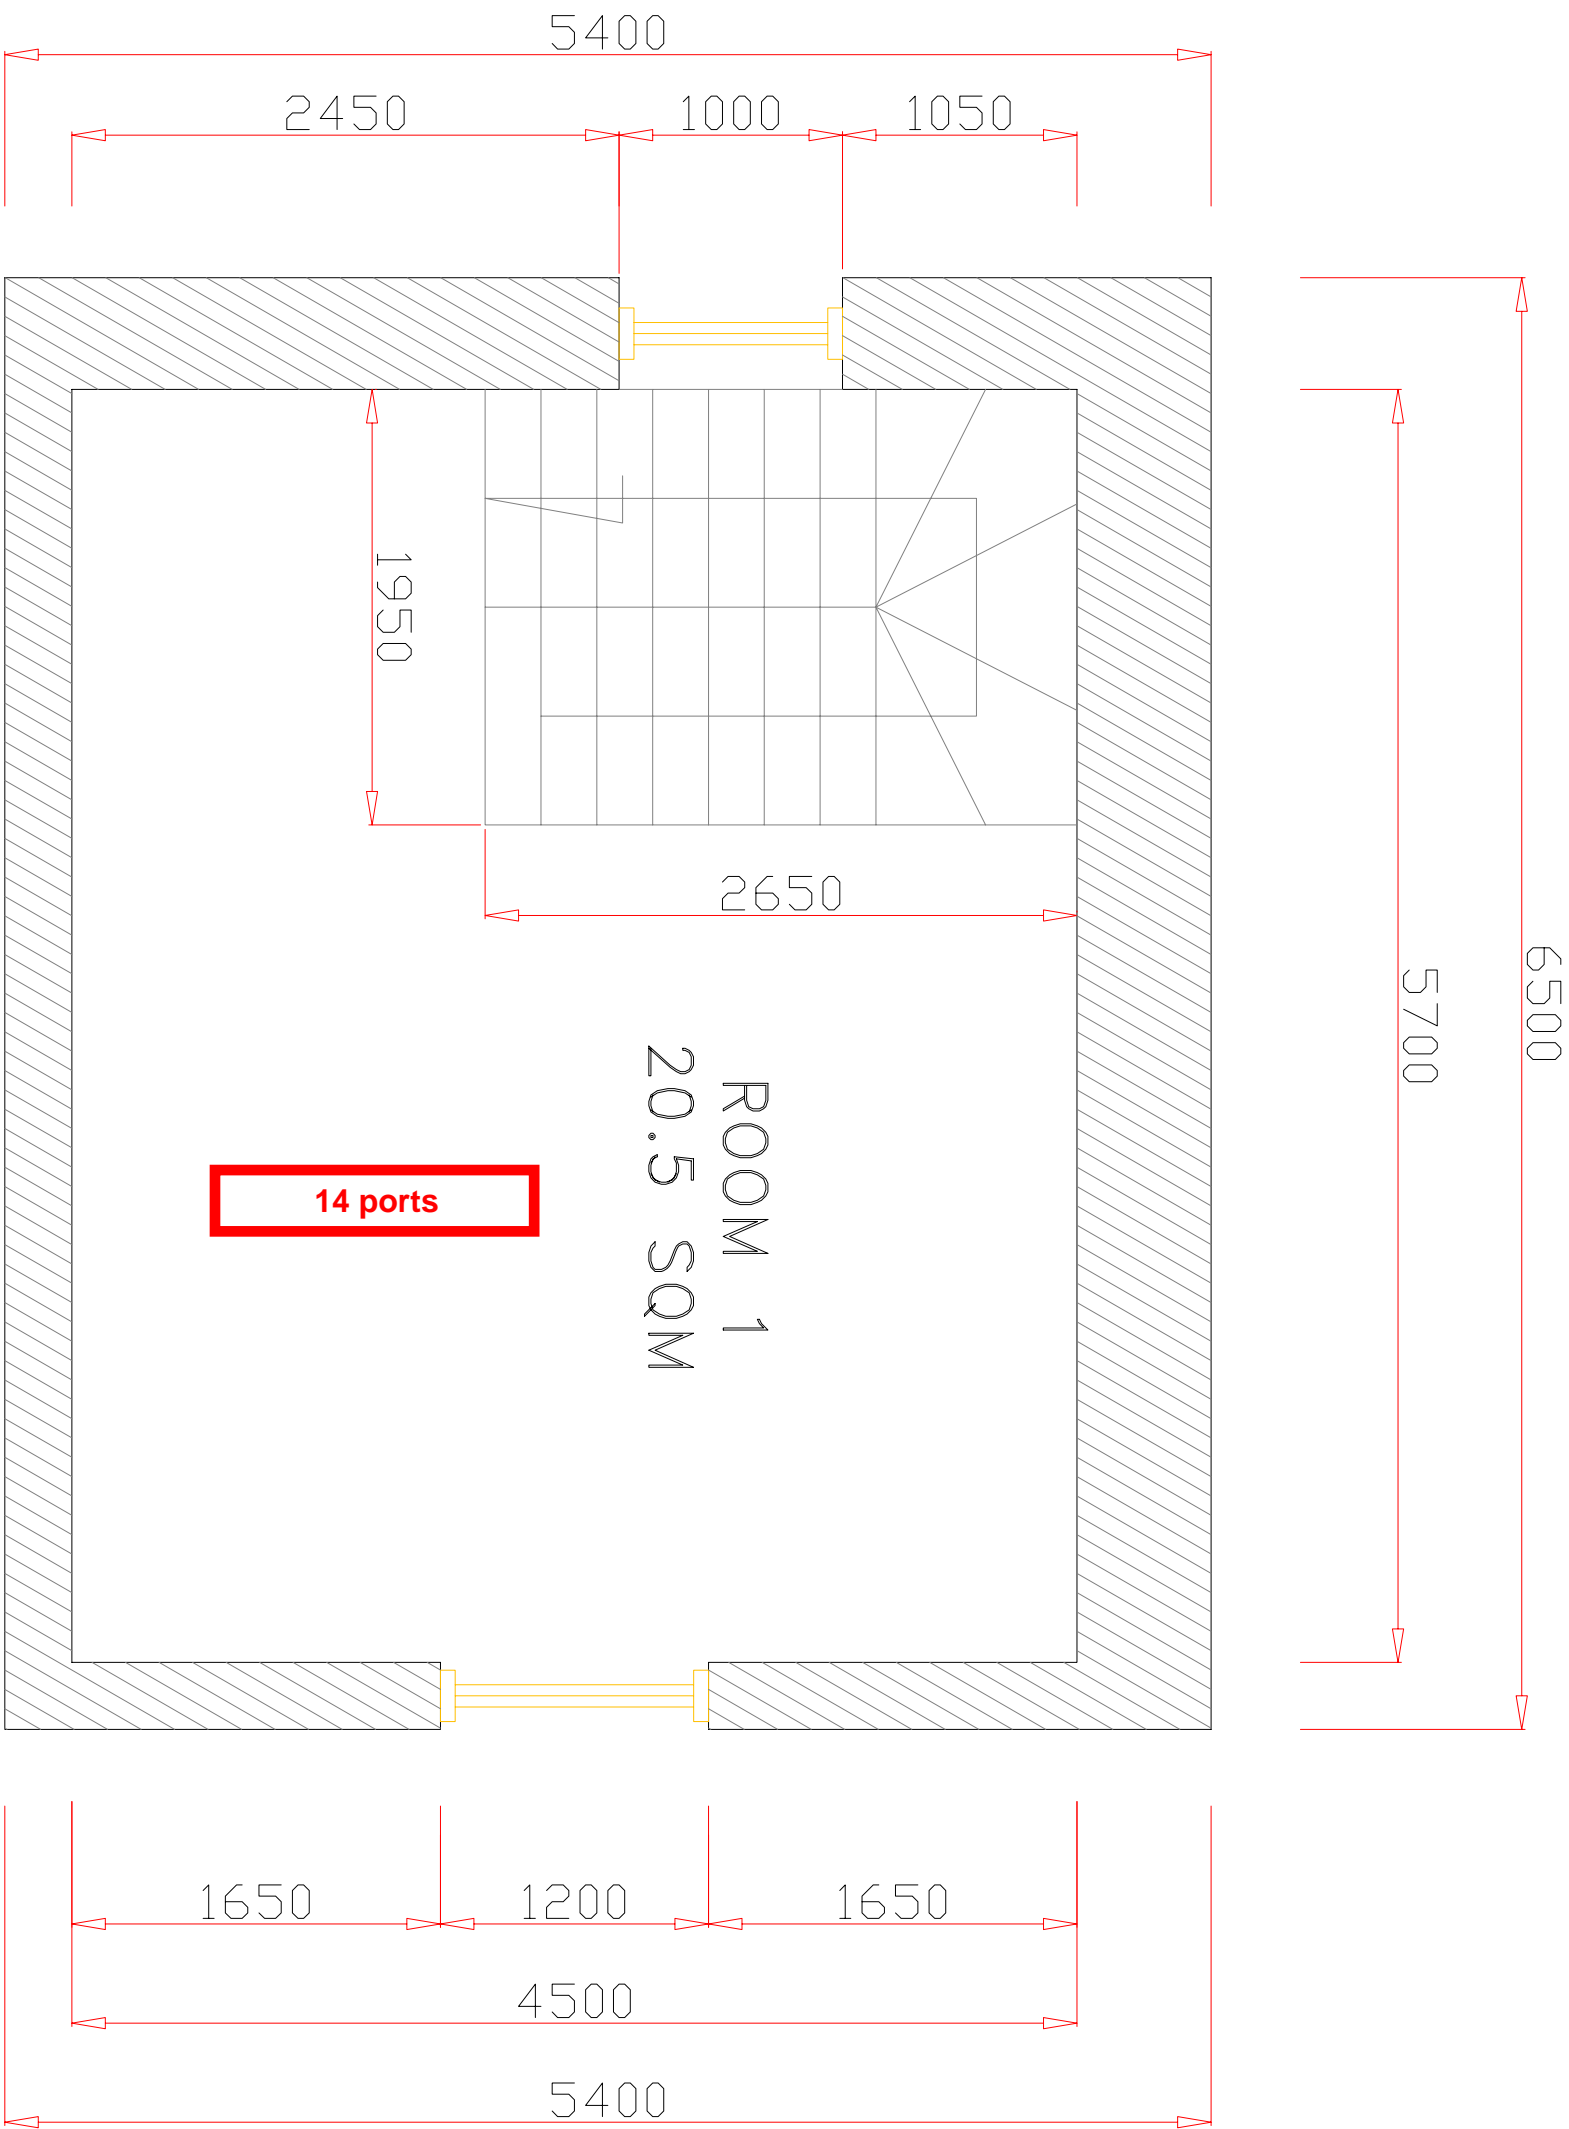

TOTAL ports = 14

MAIN BUILDING
BASEMENT

