



TERMS OF REFERENCE
STRUCTURED CABLING FIELD OFFICE
ZUGDIDI - ANNEX 2

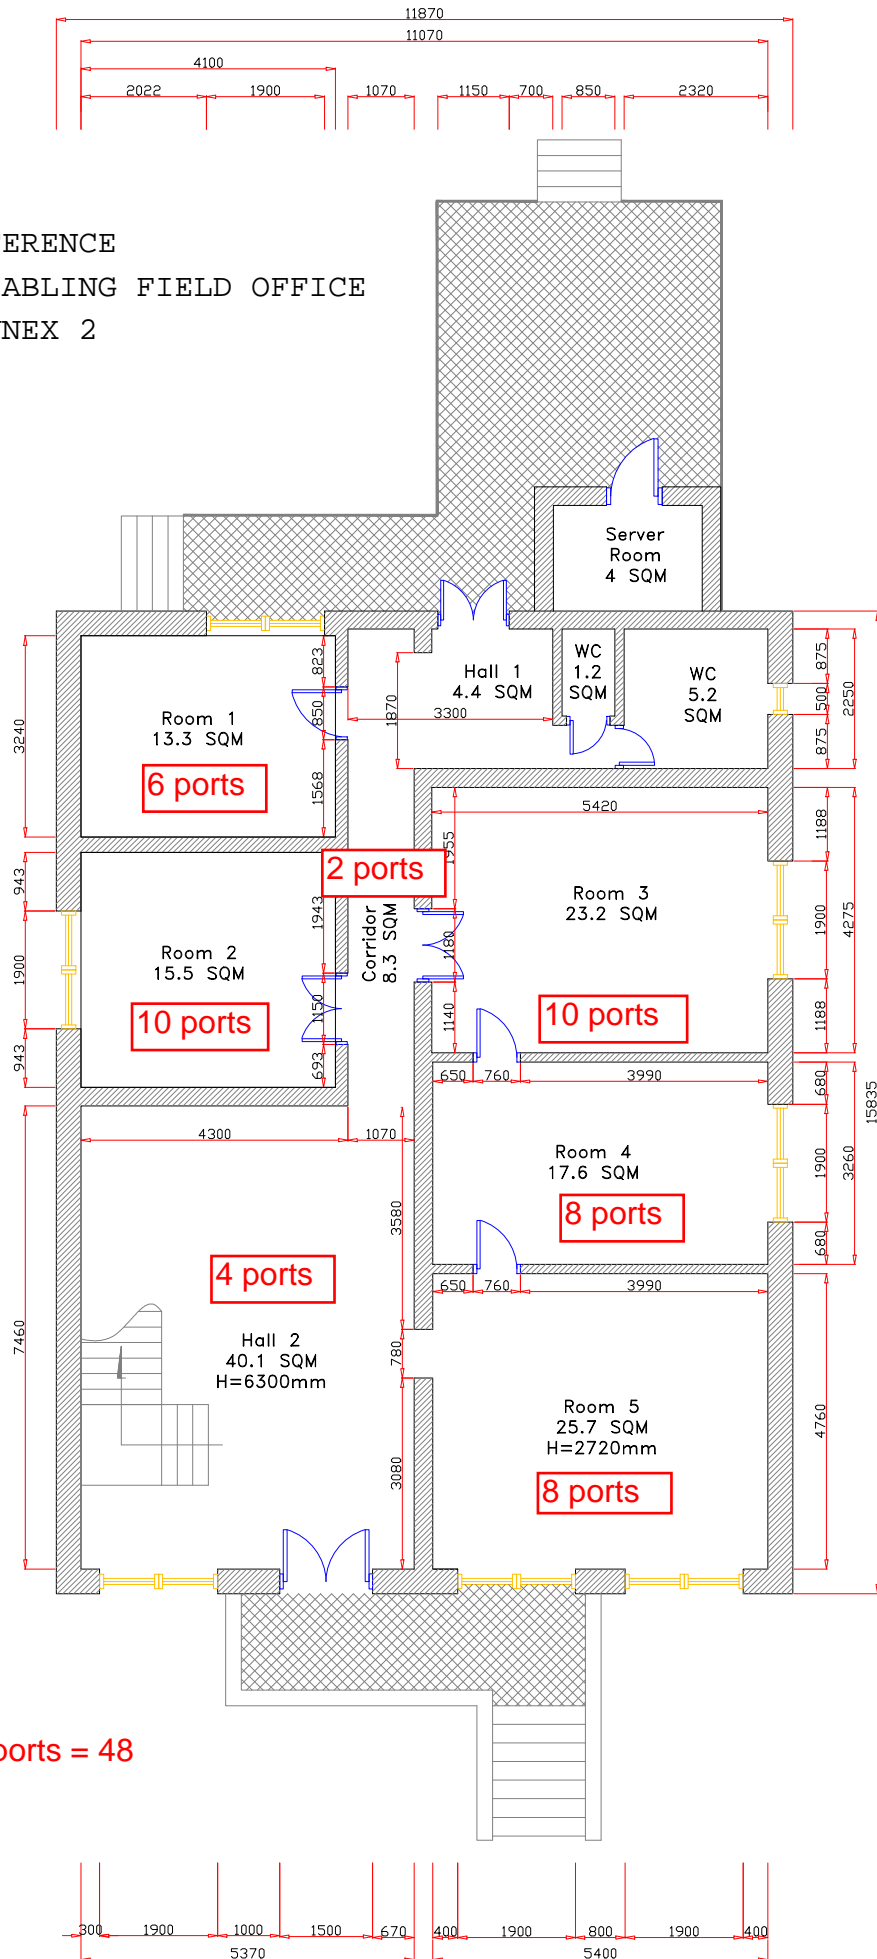


MAIN BUILDING
FIRST FLOOR

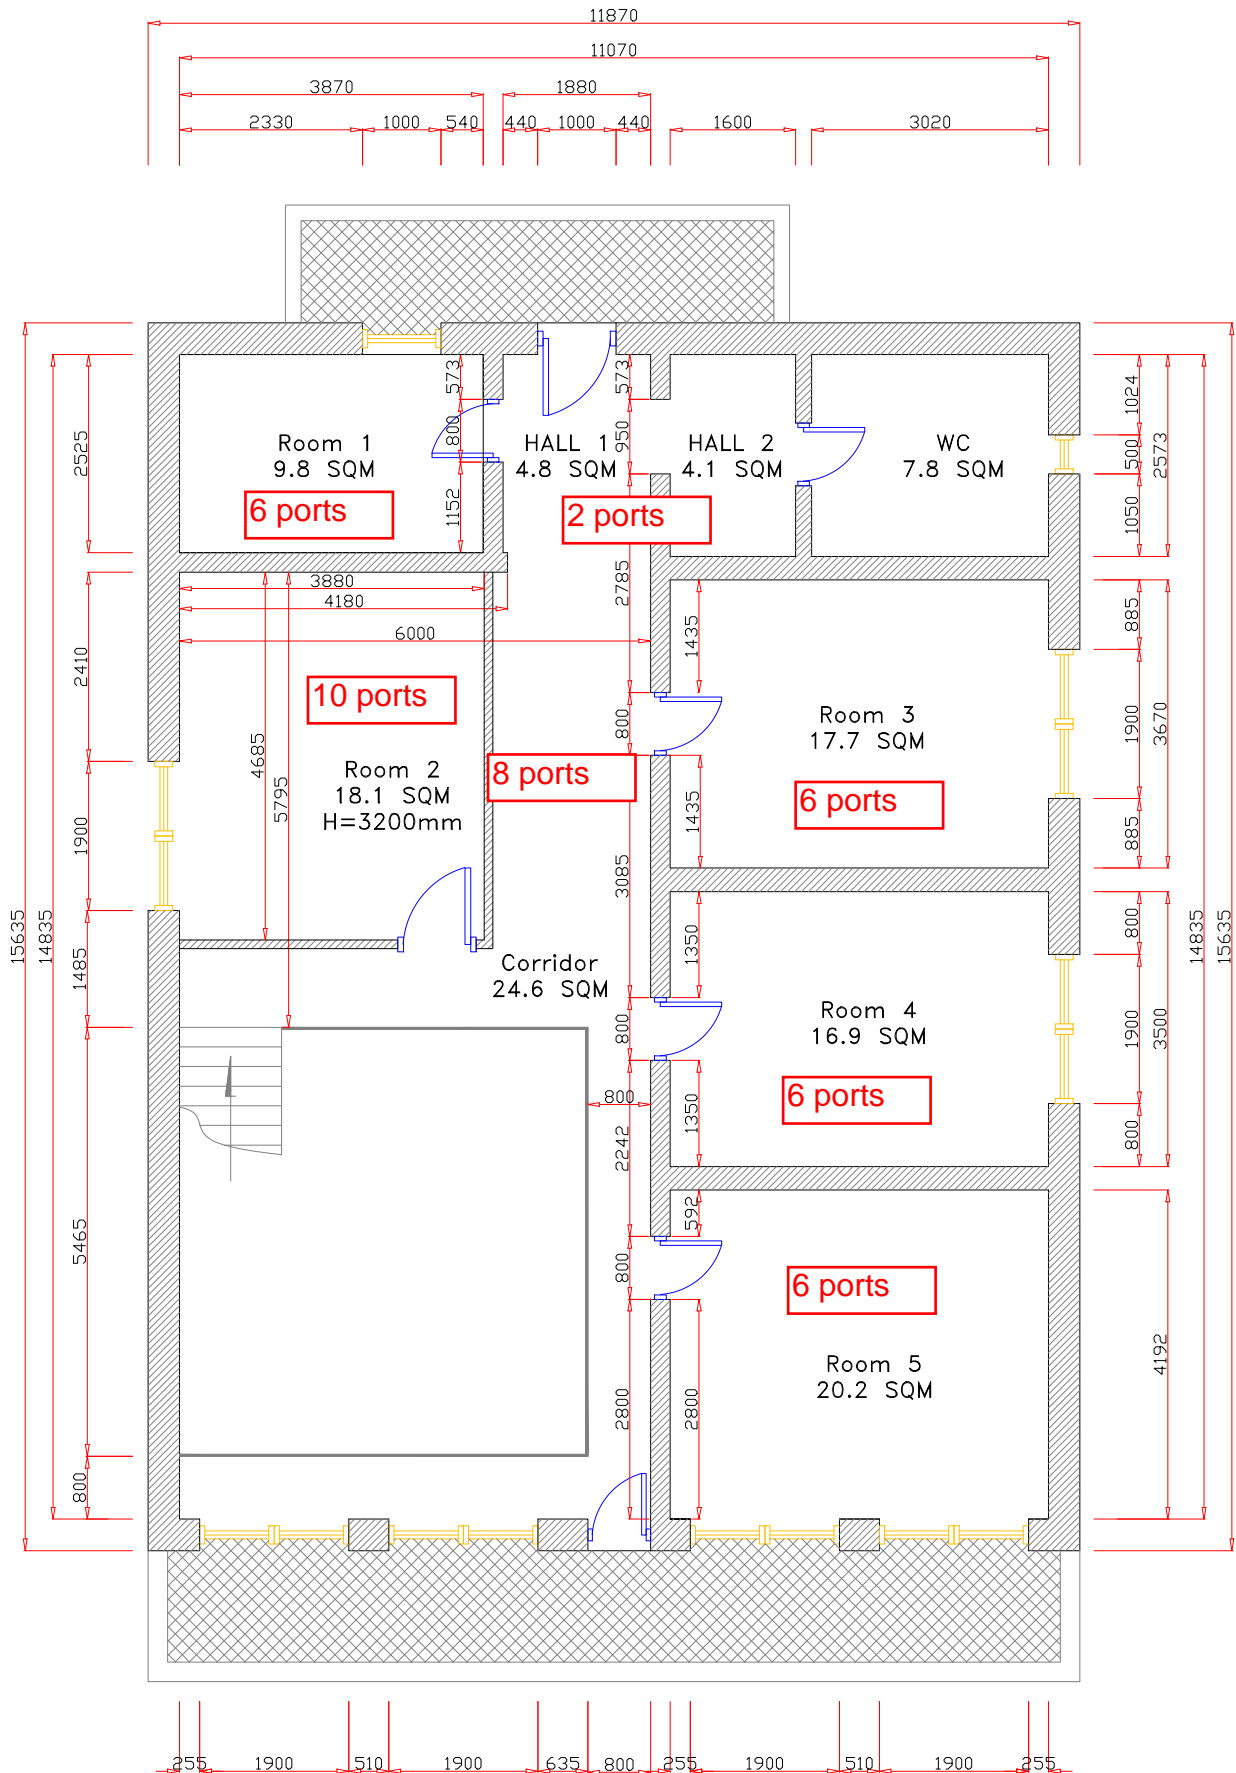

TOTAL ports = 44

MAIN BUILDING
SECOND FLOOR

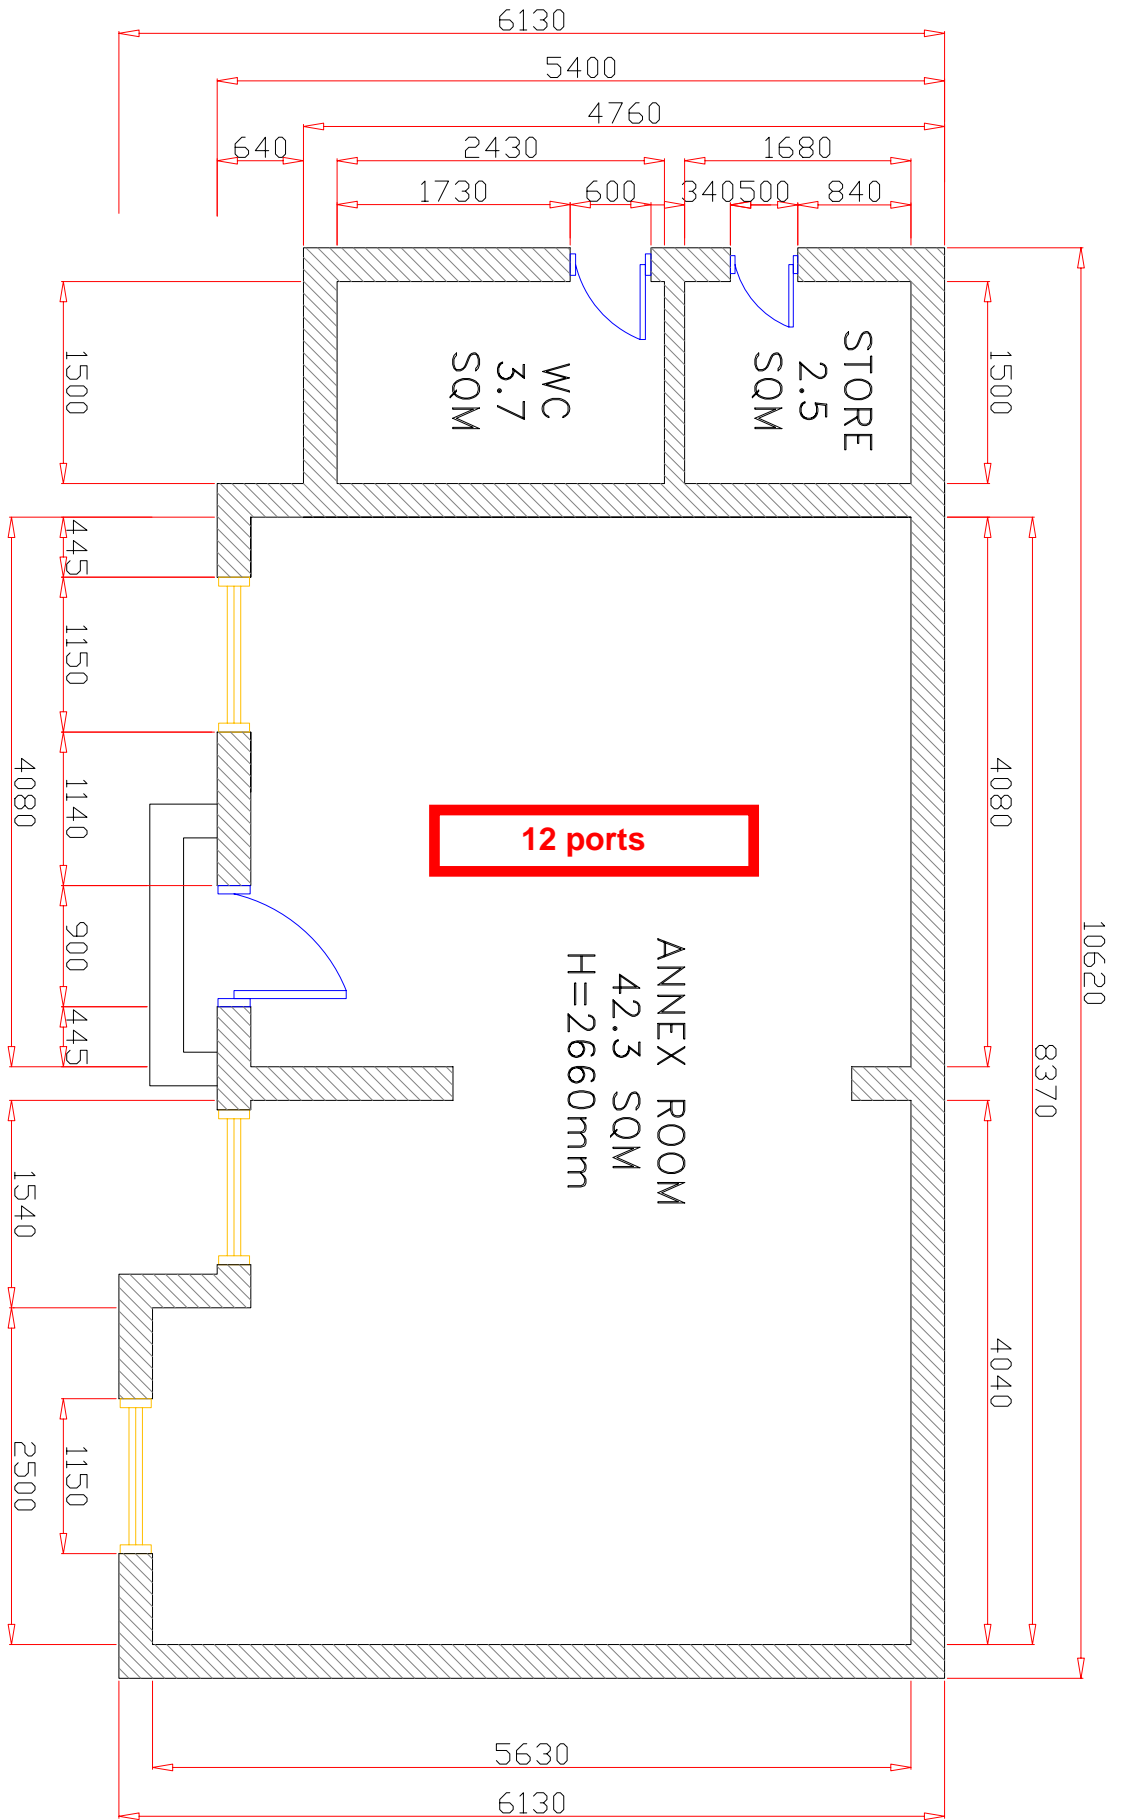

TOTAL ports = 12

ANNEX
BUILDING

MAIN BUILDING

